




1 SECOND FLOOR GA PLAN
Scale: 1:50

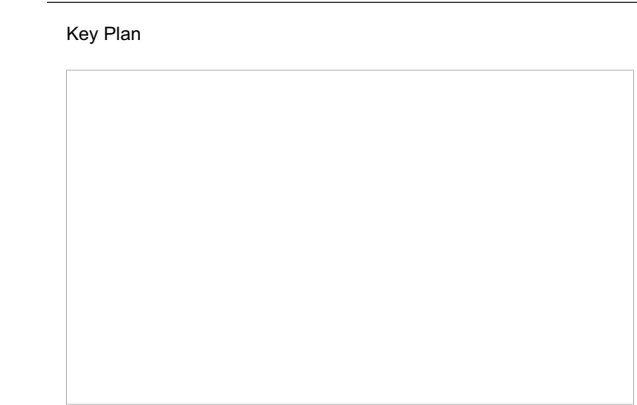

Do not scale from this drawing.
Check drawing on receipt and immediately report any discrepancies to the Architect.
Verify all dimensions and levels on site prior to construction.
The contents of this drawing are Stiff + Trevillion Architects LLP copyright and shall not be re-used without their written permission.

Notes

Rev. Date	Note	Approved
-----------	------	----------

Stiff + Trevillion

Stiff + Trevillion Architects Ltd
16 Woodfield Road
London W9 2BE
T +44(0)20 8960 5550
mail@stiffandtrevillion.com
www.stiffandtrevillion.com

Client
L.M. STERN

Project
LIME STREET

Drawing Title
SECOND FLOOR PLAN

Date	Scale @ A1	Scale @ A3
031120	1:50	1:100
Project No.	Drawing Status	Purpose
4587	OPT1	-
Drawing Number	Revision	
4587-ST-[02]-102		

DRAFT