



FIDUCIA
INTERIORS



This drawing is the Copyright of FIDUCIA INTERIORS LIMITED. It may not be reproduced in part or in whole without written permission. DO NOT SCALE FROM THIS DRAWING. All dimensions to be checked on site before work commences. SUBJECT TO BUILDING REGULATIONS, FIRE REGULATIONS AND STATUTORY APPROVALS. This drawing is only to be used in conjunction with drawing notes & specification prepared by FIDUCIA INTERIORS LTD to be in keeping with the C.D.M. regulations 1994.

STATUS

- Preliminary/Info.
- Contract
- Construction
- Approval
- As-Built
- Building Control

DRAWING APPROVAL

Client Sign	
Print name	
Fiducia name	
Date	
Spec Ref	

REVISION DETAIL

REV	DETAIL	BY	DATE

CLIENT

AITCH GROUP

Kirkdale House,
7 Kirkdale Road,
Leytonstone,
London E11 1HP

PROJECT DETAIL

CORDY HOUSE
5TH FLOOR

DRAWING TITLE

GENERAL ARRANGEMENT

DATE DRW BY

12.02.2021 BL

SCALE CHK BY

1:100

PROJECT REF REV


5036

DRAWING No

5036_05_GA

Fiducia Interiors Ltd
28 Bolton Street
LONDON
W1J 8BP

TEL : 020 7751 9966
WEB : www.fiduciainteriors.com

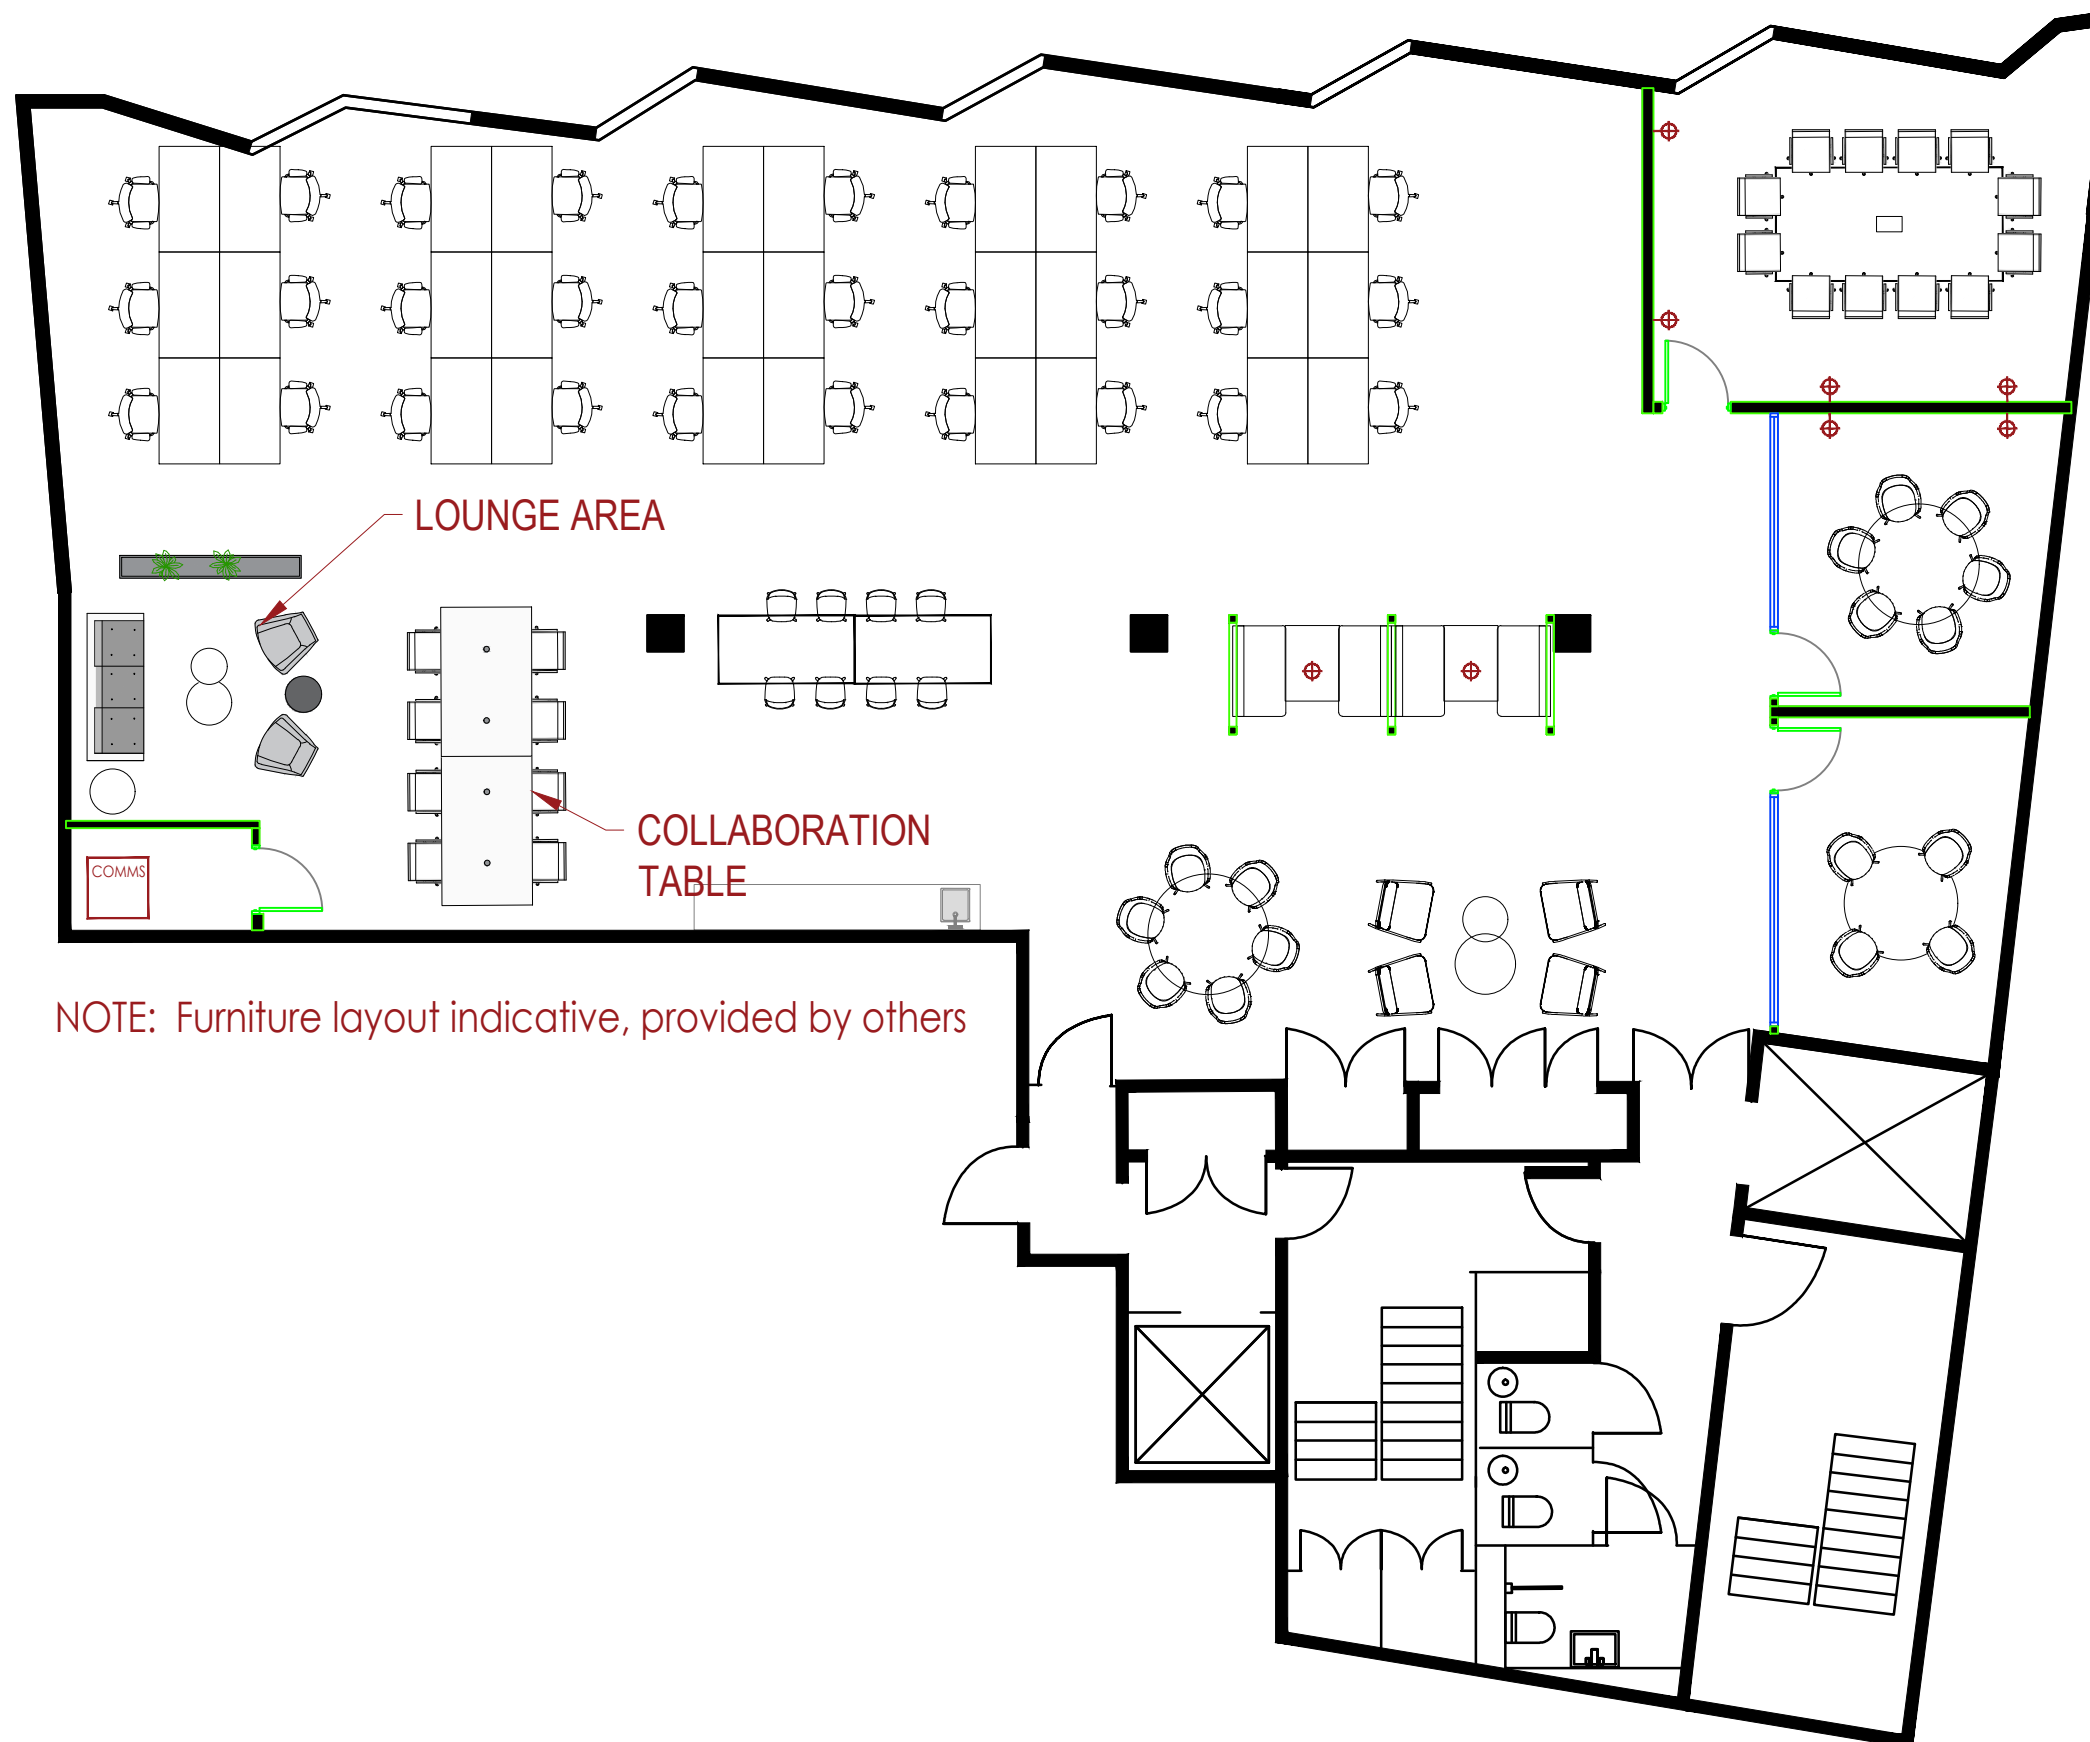

LOUNGE AREA

COLLABORATION TABLE

COMMS

NOTE: Furniture layout indicative, provided by others