

GENERAL ARRANGEMENT LEGEND

Symbols shown are not to scale - some symbols may not appear on the layout plan

COMPONENT TAGS

R1-02	R1 = ROOM - 1ST FLOOR 02 = ROOM NUMBER
N1-02	N1 = NEW (N) OR EXISTING (E) DOOR - 1ST FLOOR 02 = DOOR NUMBER
W1-02	W1 = WINDOW - 1ST FLOOR 02 = WINDOW NUMBER
FF-01	FF = FLOOR FINISH 01 = FINISH NUMBER
CF-01	CF = CEILING FINISH 01 = FINISH NUMBER

PARTITION REFERENCES

	EXISTING WALLS
	NEW 75mm SINGLE SKIN PARTITION
	NEW 100mm SINGLE SKIN PARTITION
	NEW 100mm DOUBLE SKIN PARTITION
	NEW HALF-HEIGHT
	NEW 12mm SINGLE GLAZING
	NEW 12mm ACOUSTIC GLAZING
	NEW DOUBLE GLAZING


DOOR DETAILS

	NEW SOLID DOOR
	NEW FRAMED GLASS DOOR
	NEW FRAMELESS GLASS DOOR
	NEW ALUMINUM FRAMED GLASS DOOR
	NEW OVERSIZED SOLID DOOR
	NEW SLIDING GLASS DOOR

FURNITURE DETAILS

	NEW FURNITURE
	EXISTING FURNITURE
	JONERY ITEMS
	DAY 2 FURNITURE

P04	DRAWING AMENDED	SD	JPW	29/11/2021
P03	DRAWING AMENDED	SD	JPW	03/11/2021
P02	DRAWING AMENDED	SD	JPW	29/10/2021
P01	DRAWING FIRST PRODUCED	SD	JPW	27/10/2021
ISSUE	DESCRIPTION	DRWN	CHKD	DATE

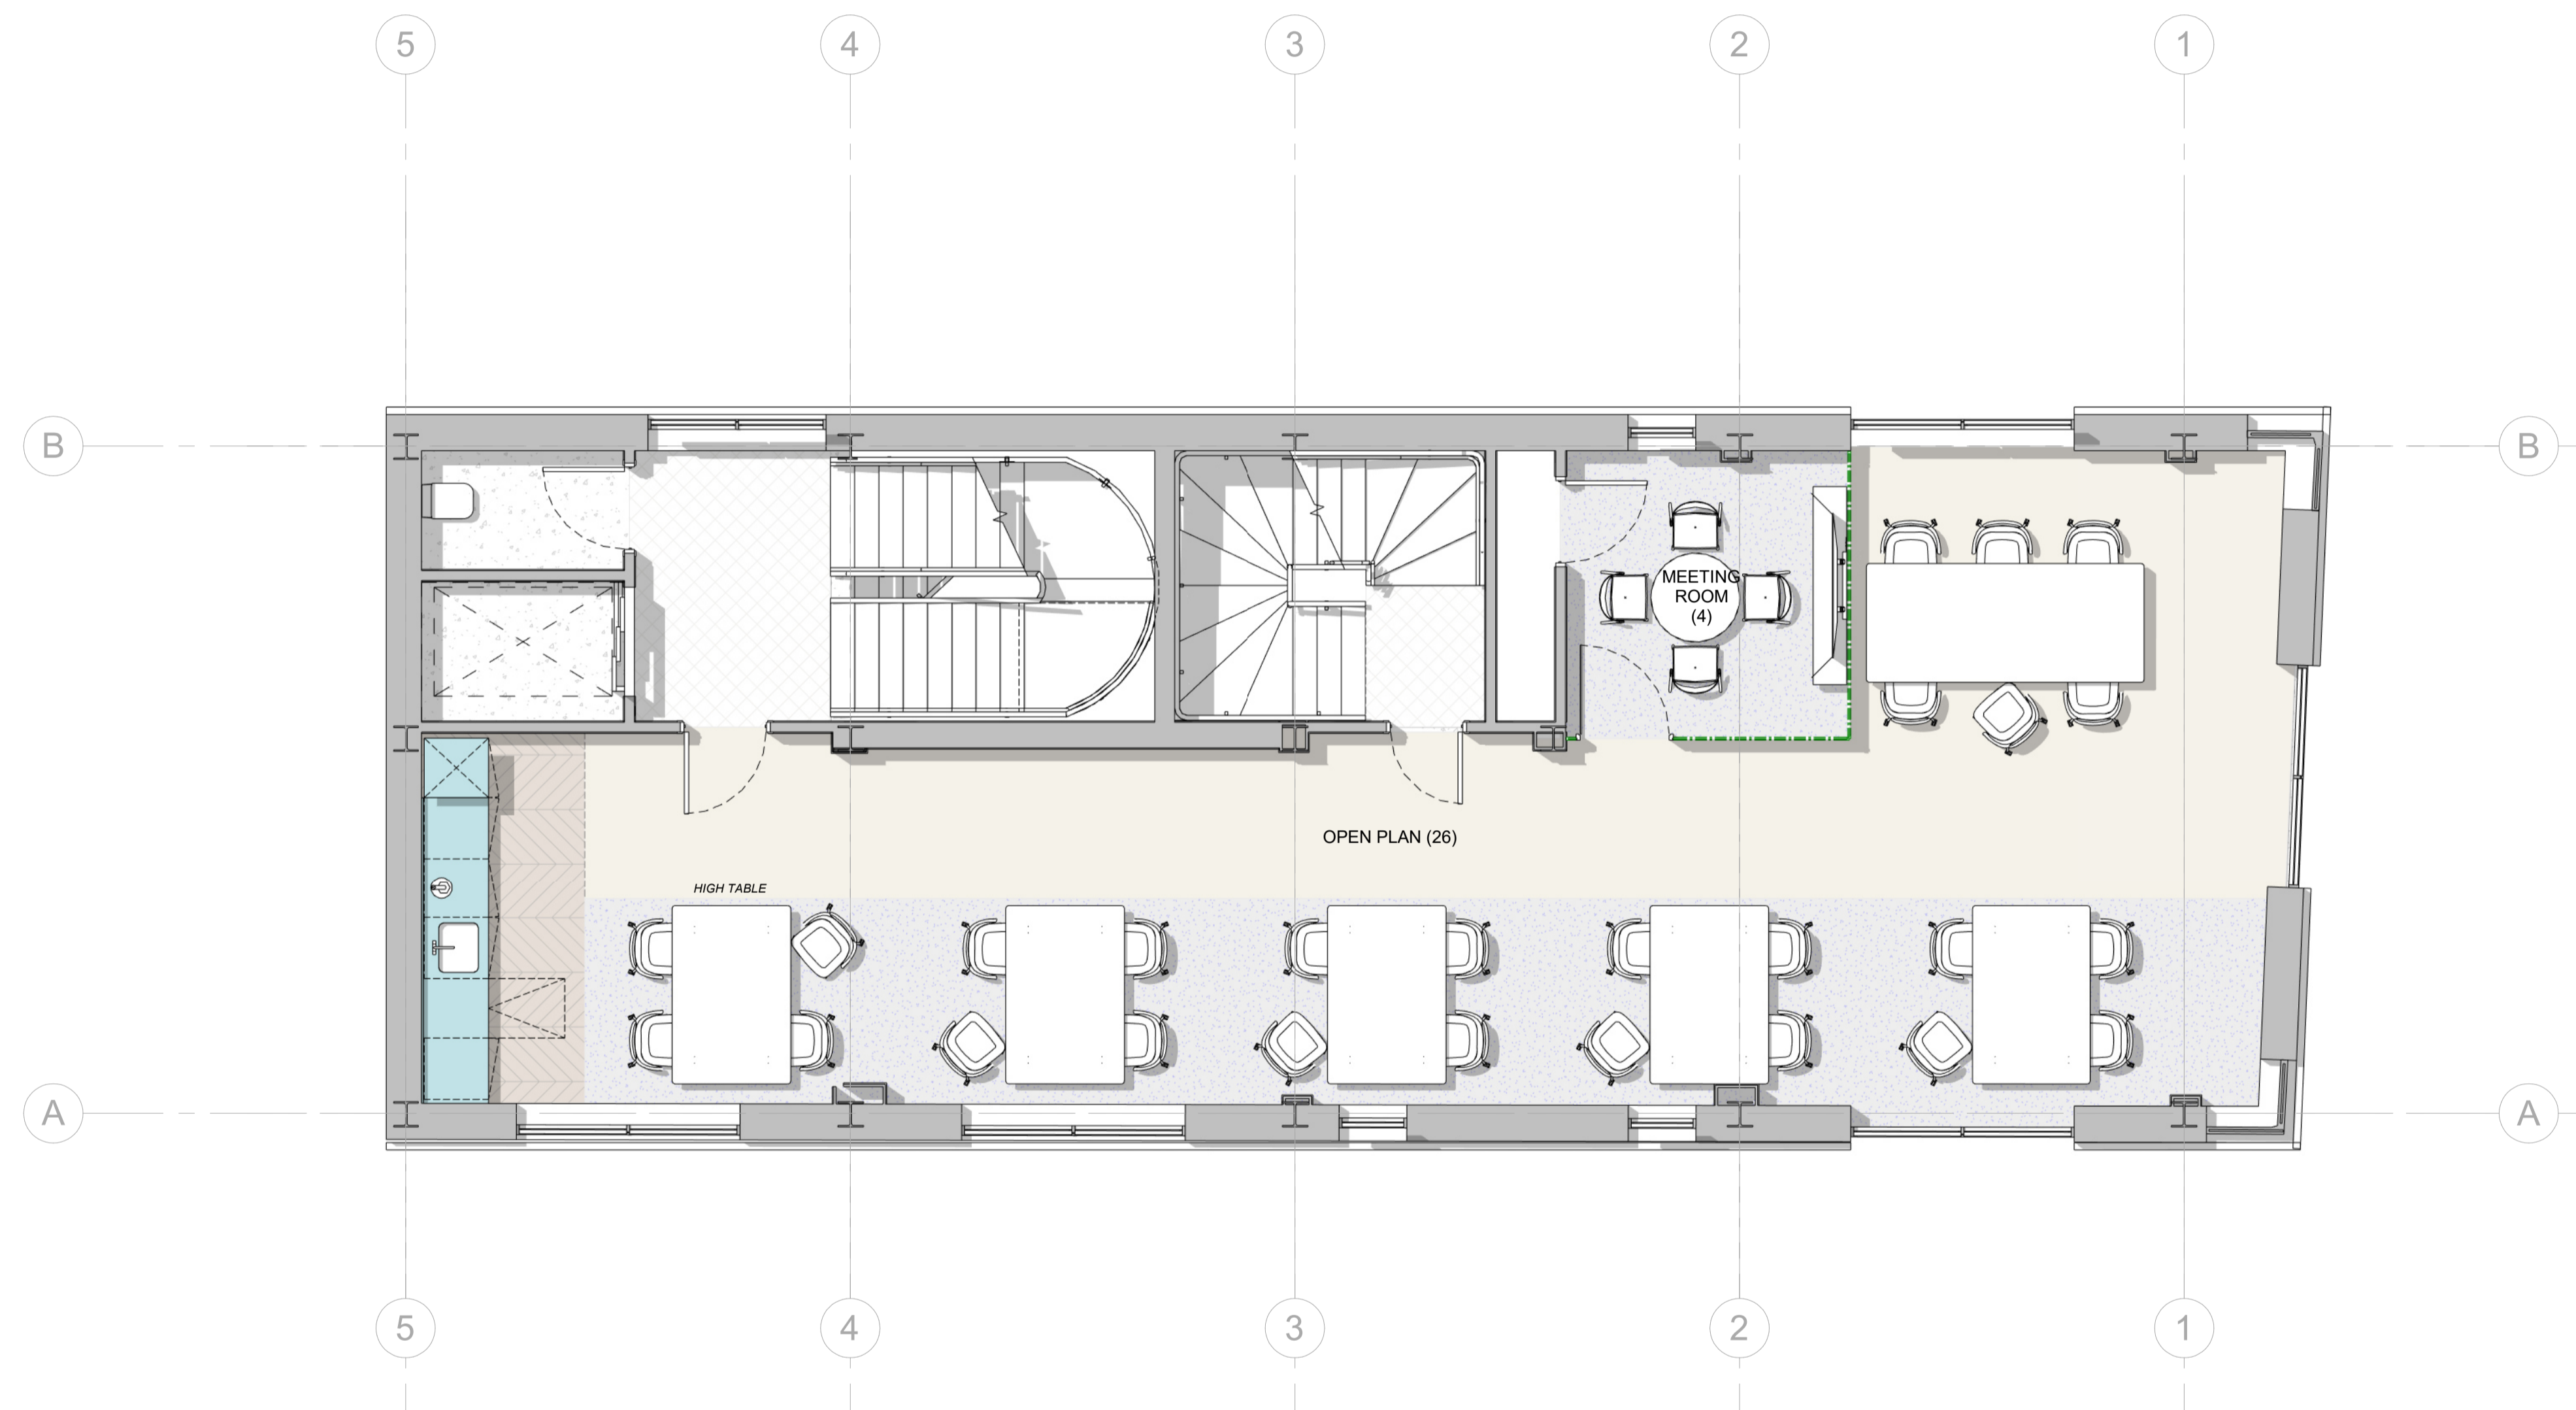

1 GENERAL ARRANGEMENT - LEVEL 01 1400 DESKS
1:50

AUTHORISATION	
PRINT NAME	DATE / /
SIGNED	

© COPYRIGHT OKTRA LTD
THIS DRAWING REMAINS THE COPYRIGHT OF OKTRA LTD. TO BE USED SOLELY FOR THE PROJECT AND INFORMATION AS TITLED. THIS DRAWING MUST NOT BE COPIED WITHOUT PRIOR WRITTEN CONSENT. CONTRACTORS ARE RESPONSIBLE FOR ENSURING ALL WORKS COMPLY WITH ALL RELEVANT STATUTORY REQUIREMENTS AND BRITISH STANDARDS.
DO NOT SCALE FROM DRAWING. CONTRACTORS MUST CHECK ALL DIMENSIONS, LEVELS AND SERVICES PRIOR TO COMMENCEMENT OF ANY WORKS. OKTRA LTD MUST BE NOTIFIED OF ANY DISCREPANCIES.



Pre-Construction

CLIENT
OCEAN HOUSE

SITE ADDRESS
OCEAN HOUSE, 22 COUSIN LANE, LONDON, EC4R 3TE

PROJECT DIRECTOR TOM METCALFE	PROJECT MANAGER --
PROJECT DESIGNER STEFFI DIOLA	PROJECT SITE MANAGER --

DRAWING TITLE
GENERAL ARRANGEMENT - LEVEL 01 OPT 02

OKTRA NO. 62054	SCALE As indicated @ A1	STATUS S2	REVISION P04
---------------------------	-----------------------------------	---------------------	------------------------

DRAWING NO.
62054—OKT—V1—01—DR—I—0101 B

6 St Cross Street
London
EC1N 8UB
+44 (0)207 553 9500
oktra.co.uk